


THIS DRAWING AND DESIGN IS COPYRIGHT PROTECTED AND SHALL NOT BE REPRODUCED IN WHOLE OR IN PART WITHOUT PRIOR WRITTEN AUTHORIZATION OF TRIPLE M HOUSING LTD.

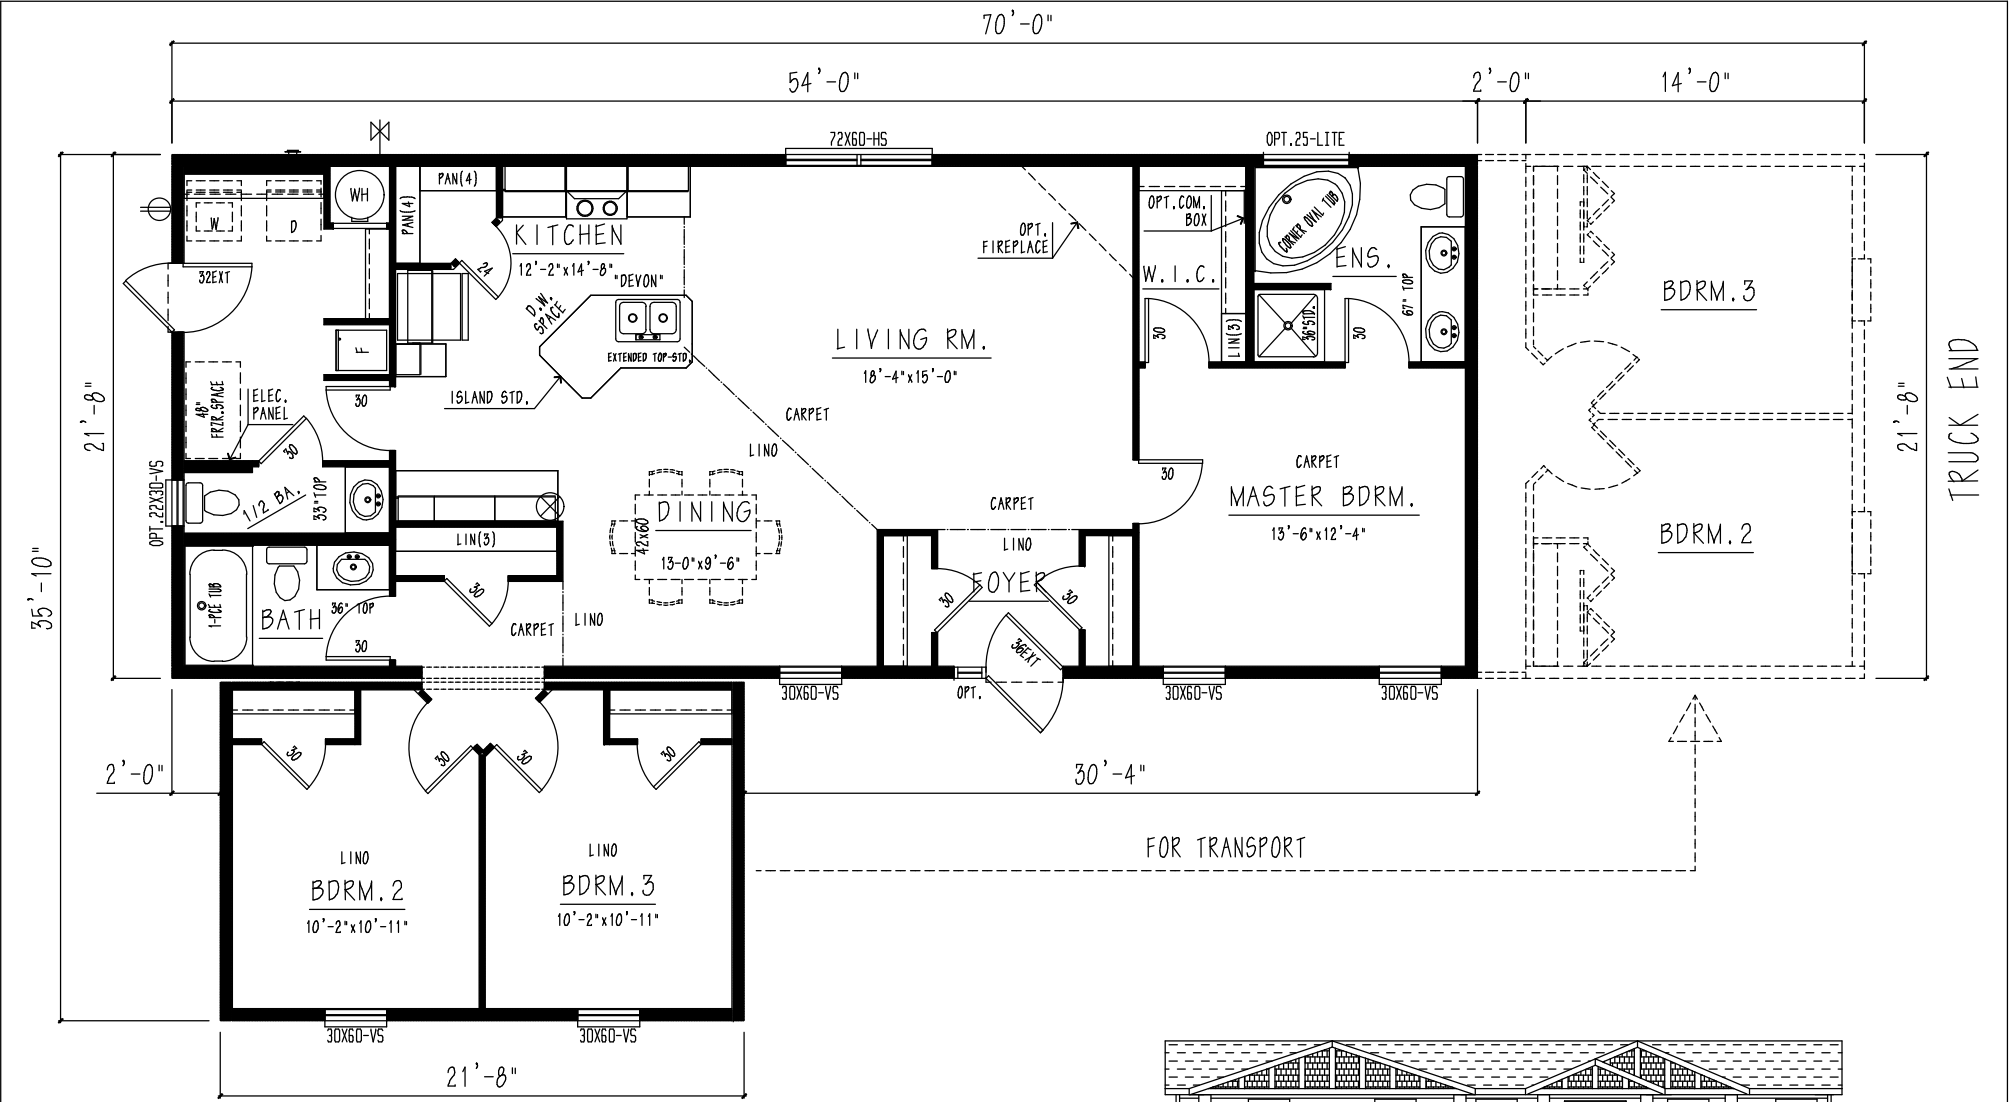

FLOOR PLAN
SELF-CONTAINED [1473 SQ. FT.]

⊕	EXTERIOR G.F.I.
⊖	FROST FREE TAP
⊗	TV/PHONE JACK



SAMPLE FRONT ELEVATION

©COPYRIGHT RESERVED

**TRIPLE M HOUSING LTD. HAS AN UNSURPASSED COMMITMENT TO PRODUCT QUALITY AND INNOVATION. IN ORDER TO MEET MARKET DEMANDS TRIPLE M RESERVES THE RIGHT TO MODIFY PLANS AND/OR SPECIFICATIONS AT ANY TIME WITHOUT NOTICE. DUE TO PROVINCIAL, STATE AND/OR OTHER DESIGN REQUIREMENTS SOME VARIANCE IN STANDARD FEATURES MAY OCCUR.
**SOME ITEMS SHOWN MAY BE OPTIONAL.

REVISIONS:		
REV. A	-	-

www.triplemhousing.com

LETHBRIDGE, AB, CANADA
BUS. (403) 270-8584

Triple M Housing

MODEL: MCP7022-100-15
TITLE: SALES DRAWING
DATE: 2014-10-02
SCALE: N.T.S.